


A NORTH WALL ELEVATION

B EAST WALL ELEVATION

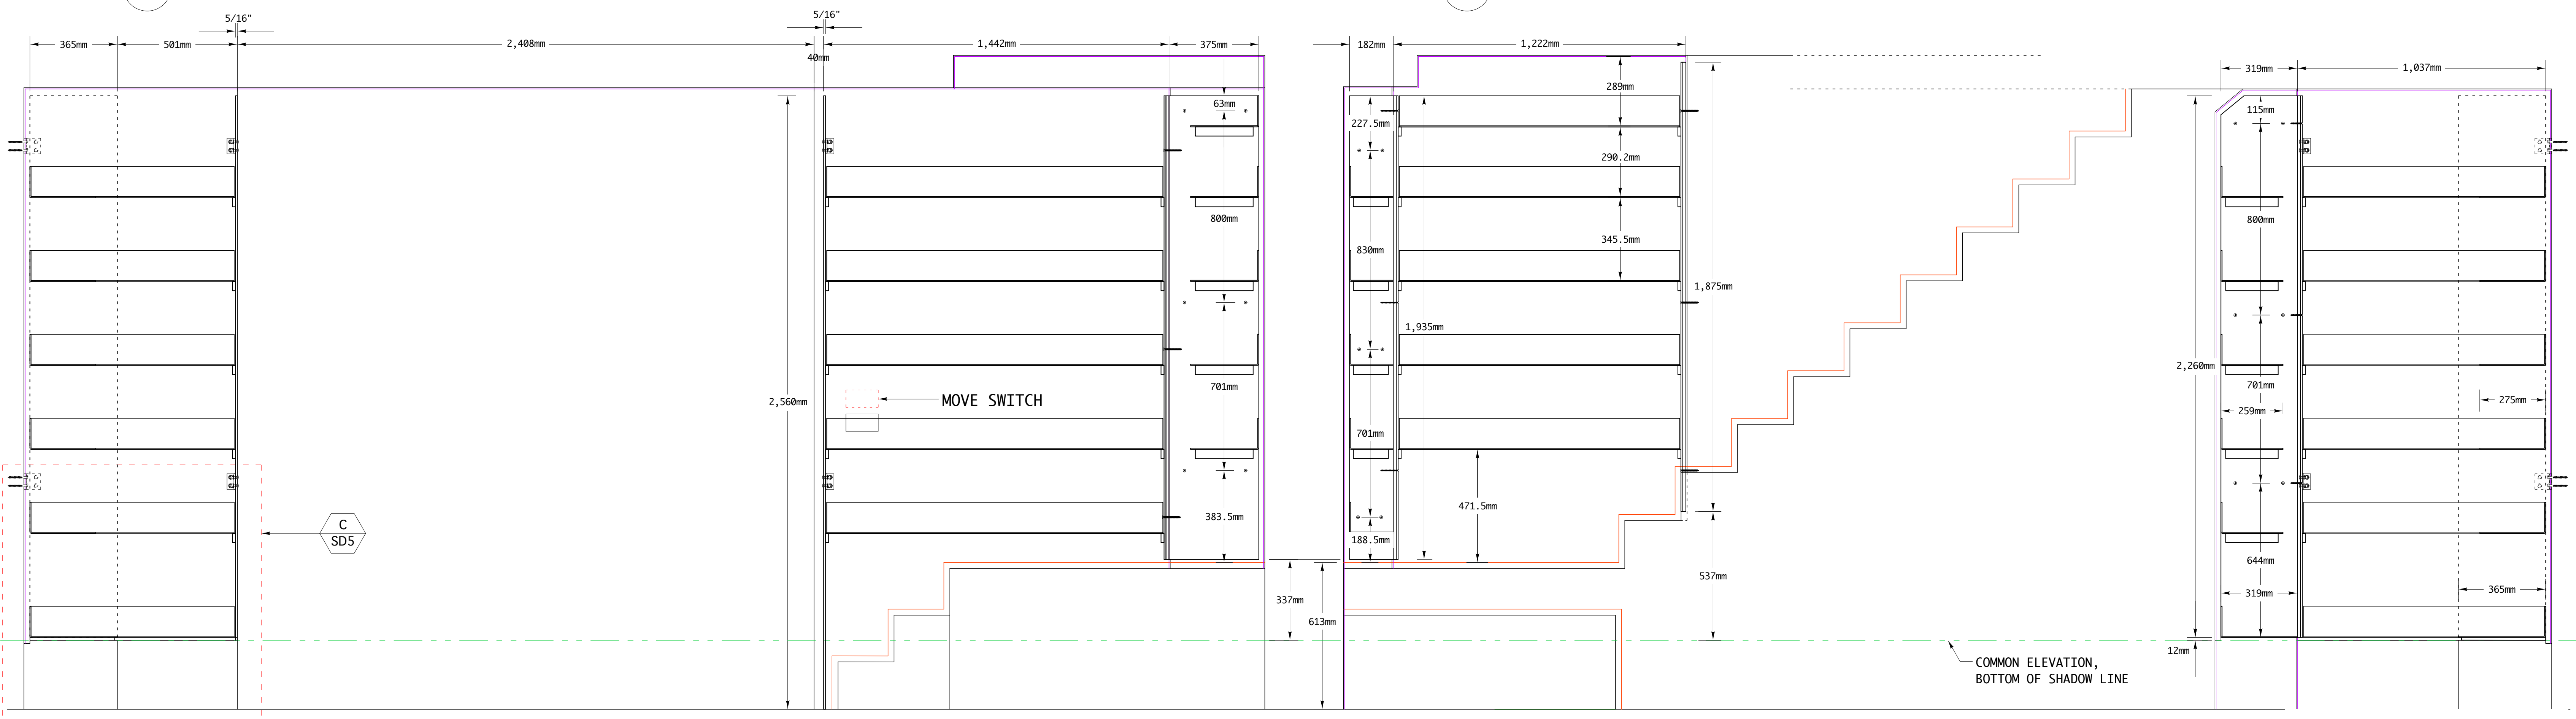

C SOUTH WALL ELEVATION

D WEST WALL ELEVATION